

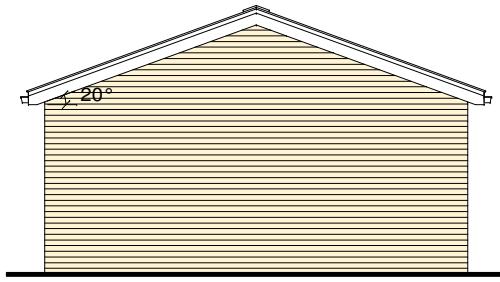
 




SIDE - EAST ELEVATION

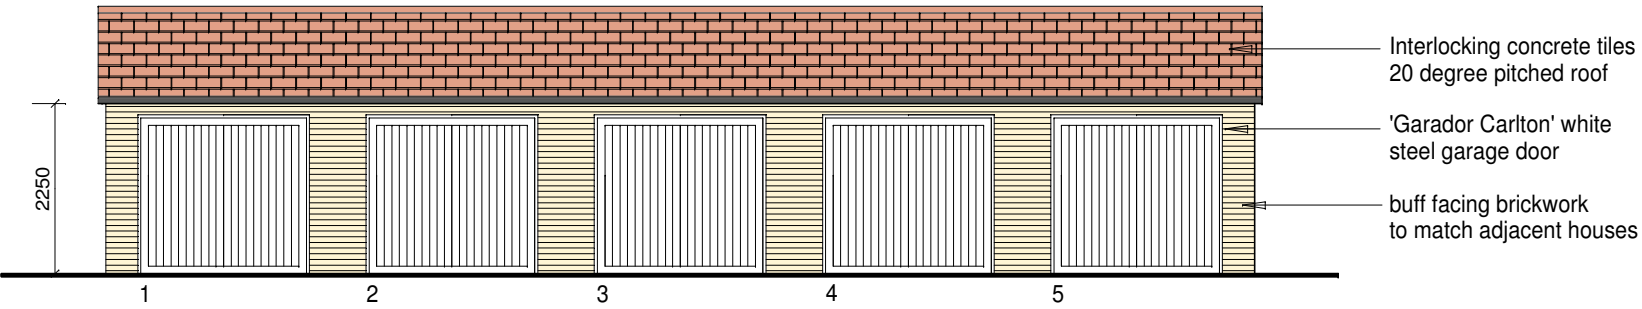



SIDE - WEST ELEVATION

 



FRONT - NORTH ELEVATION

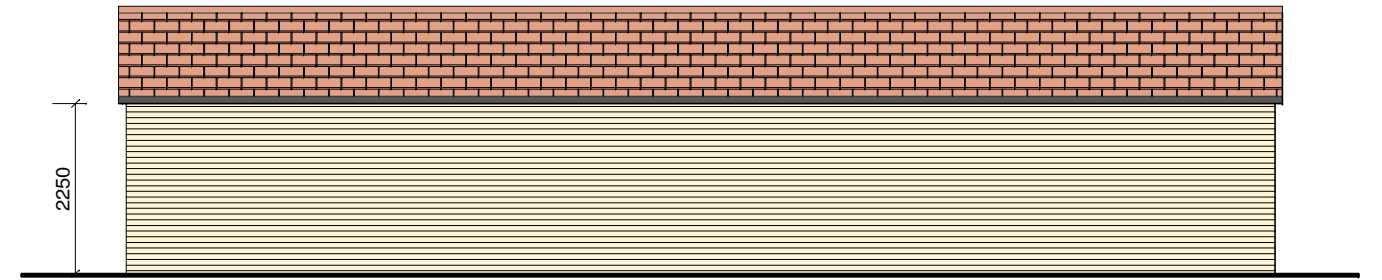 


REAR - SOUTH ELEVATION

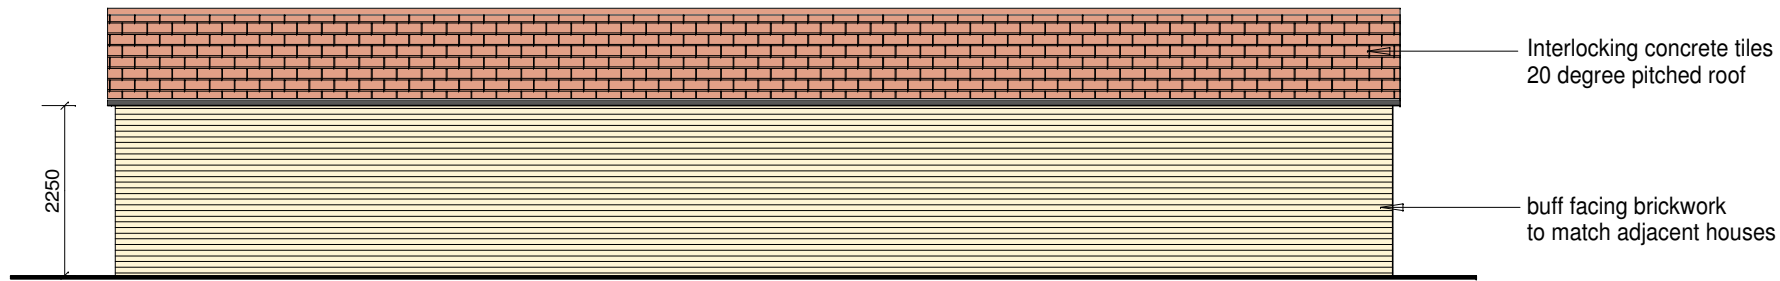 

REAR - NORTH ELEVATION

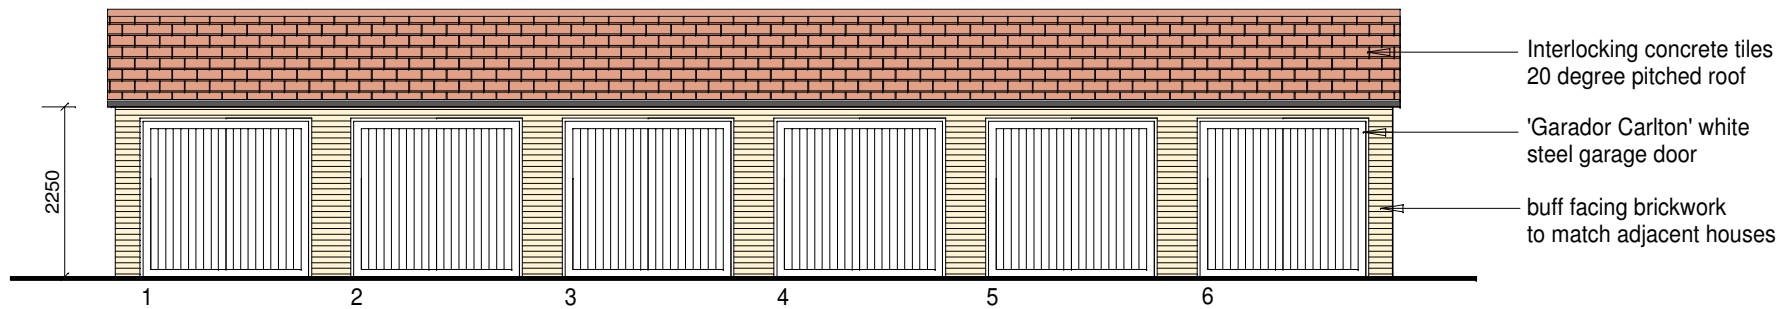 

FRONT - SOUTH ELEVATION

 

notes
 1 this drawing is copyright of design team consultants limited
 2 do not scale from drawing - use figured dimensions only

rev	date	description	by

dte design team consultants
 chartered surveyors ■ architectural designers

5 gemon walk letchworth garden city herfordshire sg6 3hw
 tel: 01462 670 550 fax: 01462 670 551 e-mail: mail@dte.uk.net

client
 Letchworth Garden City Heritage Foundation

project
 Proposed New Garage Block
 Broughton Hill Garages, Letchworth Garden City

drawing title
 PROPOSED ELEVATIONS

drawn/checked w / a	scale 1:100 @ A3	date Sept 2007
job no L07/037	drg no P010	rev