


SECTION AA

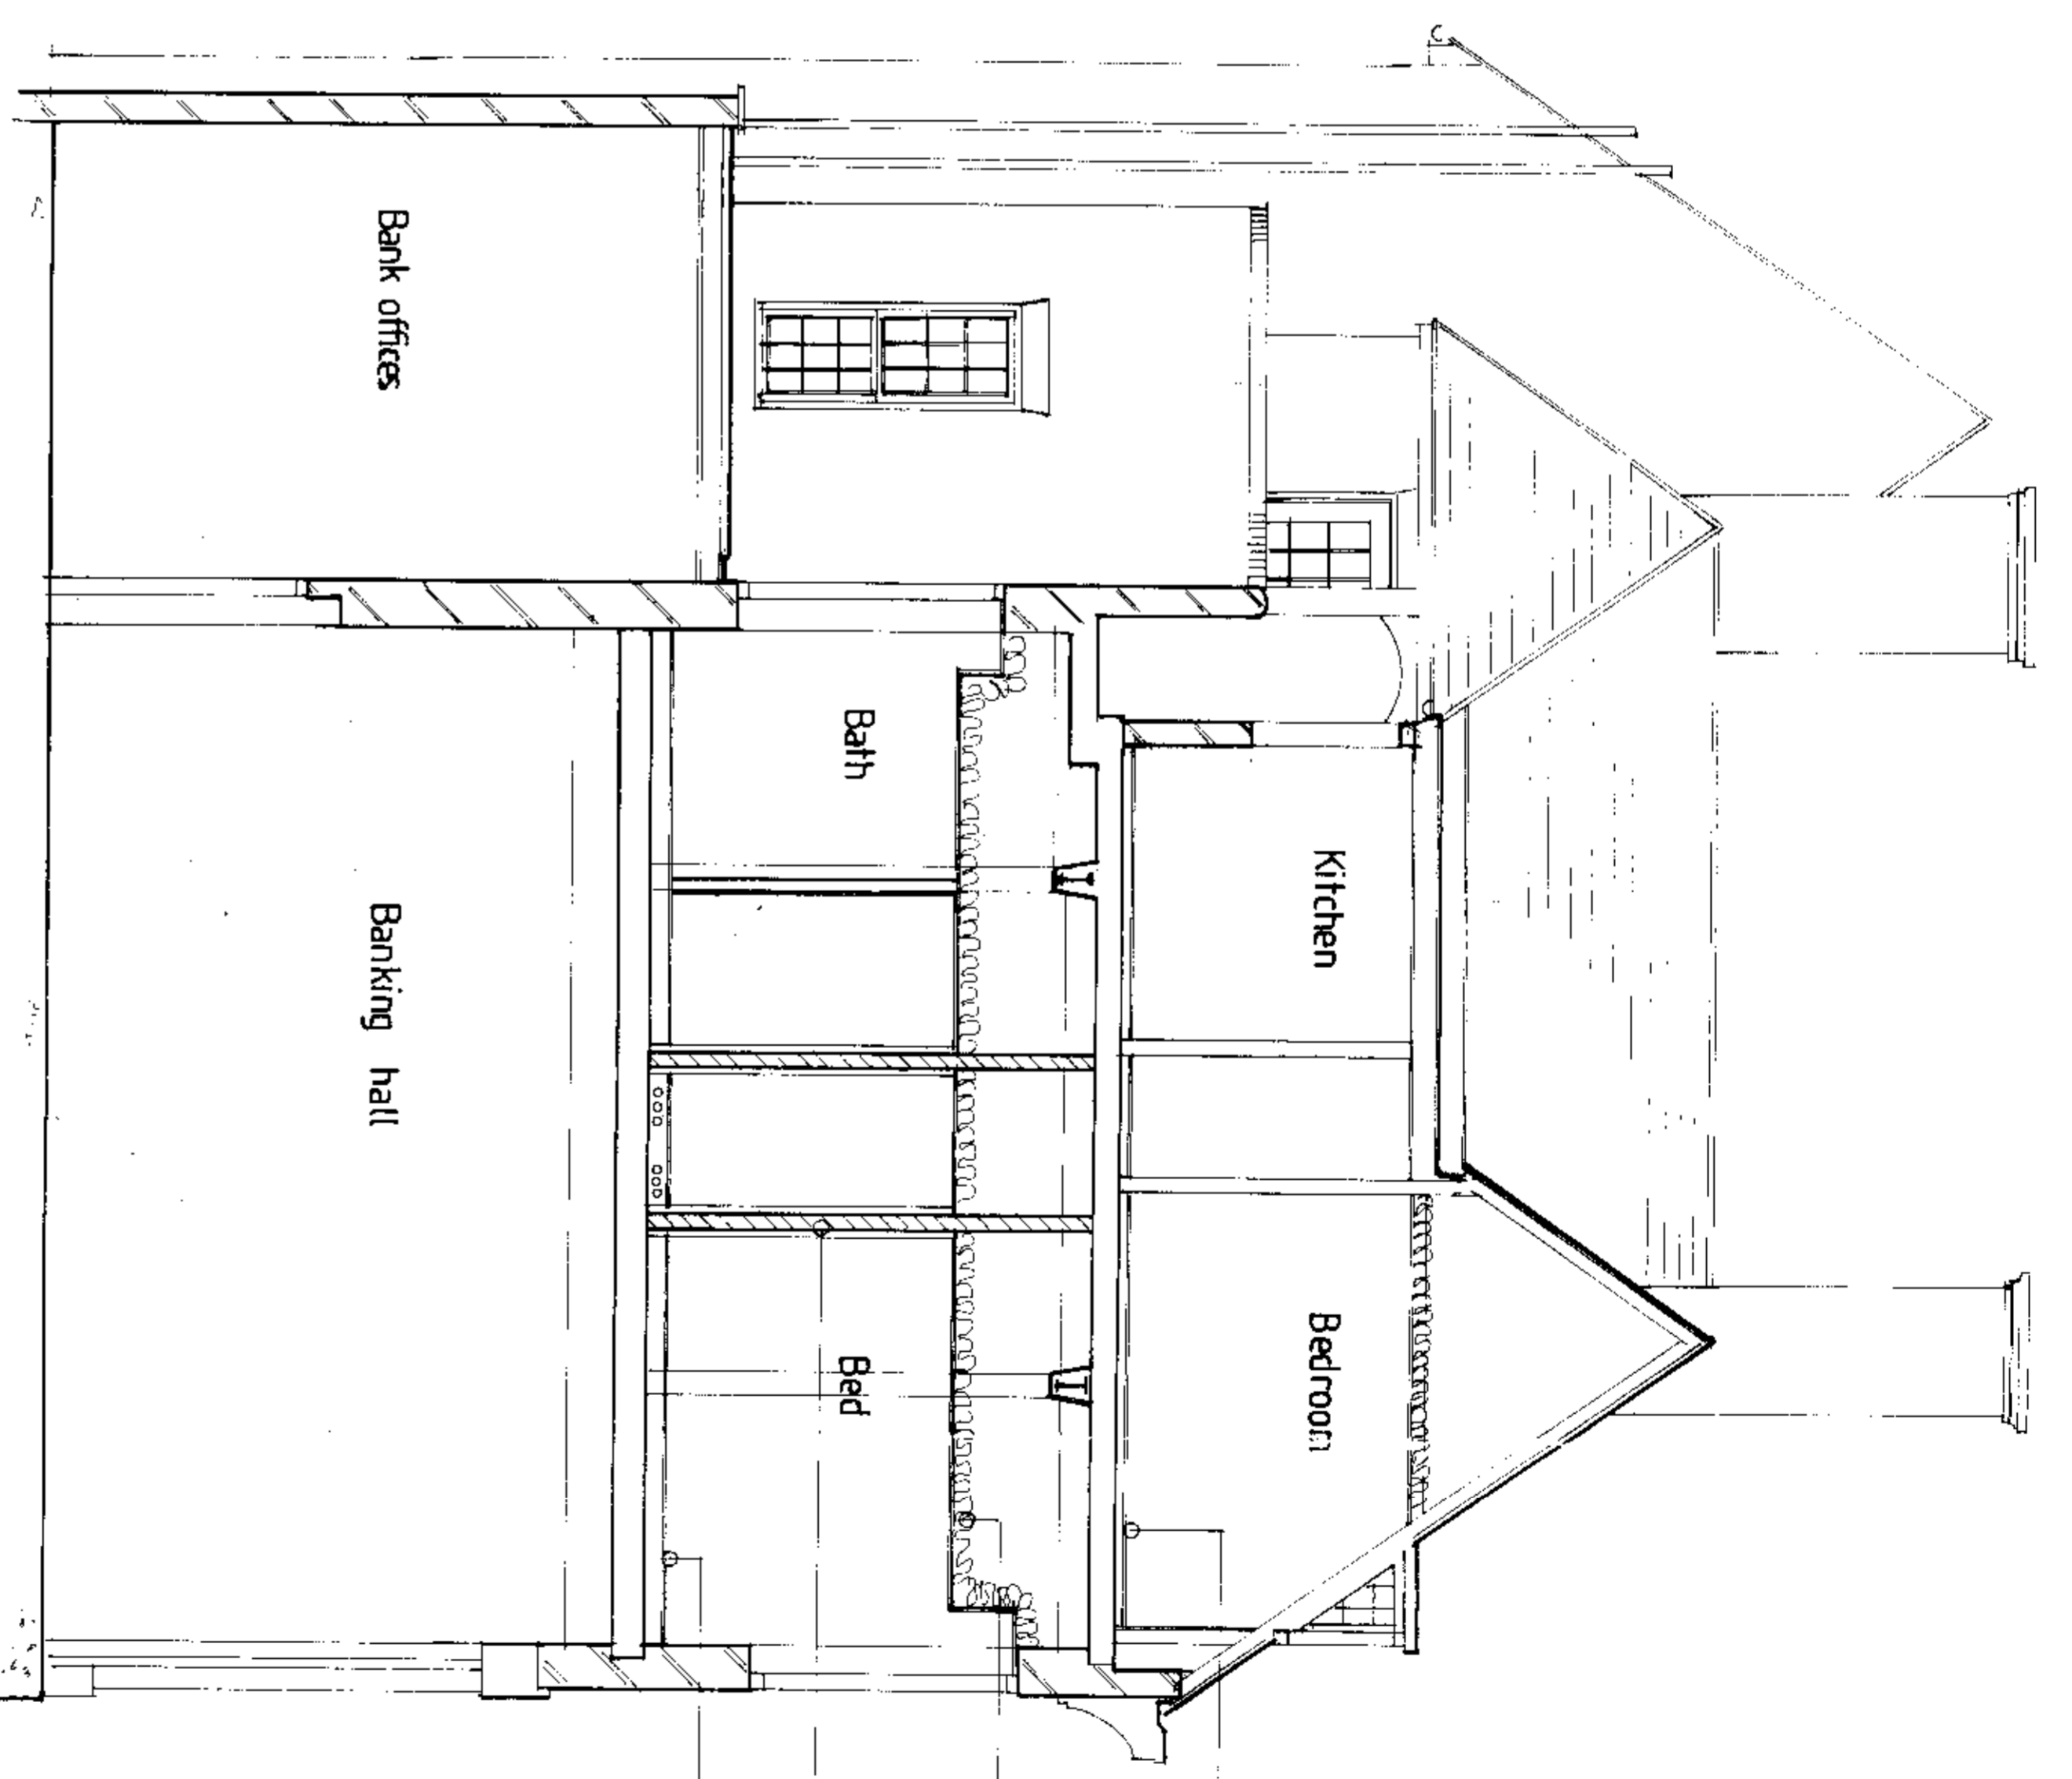

SECTION BB

REV \_\_\_\_\_ date \_\_\_\_\_  
 Written dimensions to be taken  
 Do not scale off the drawing. Any  
 discrepancies should be brought to the  
 attention of the Surveyor immediately.

**TEMPLARS** Building Surveyors Ltd  
 CHARTERED BUILDING SURVEYORS  
 Bramble House,  
 13 Whitehorse Street,  
 Baldock  
 Herts. SG7 6QB Tel & Fax: (01462) 490350

Client  
**LGCHF**

Project  
**NAT WEST BANK CHAMBERS  
 RESIDENTIAL CONVERSION**

Title  
**SECTIONS  
 PROPOSED**