


PROPOSED SITE LAYOUT PLAN 1:250

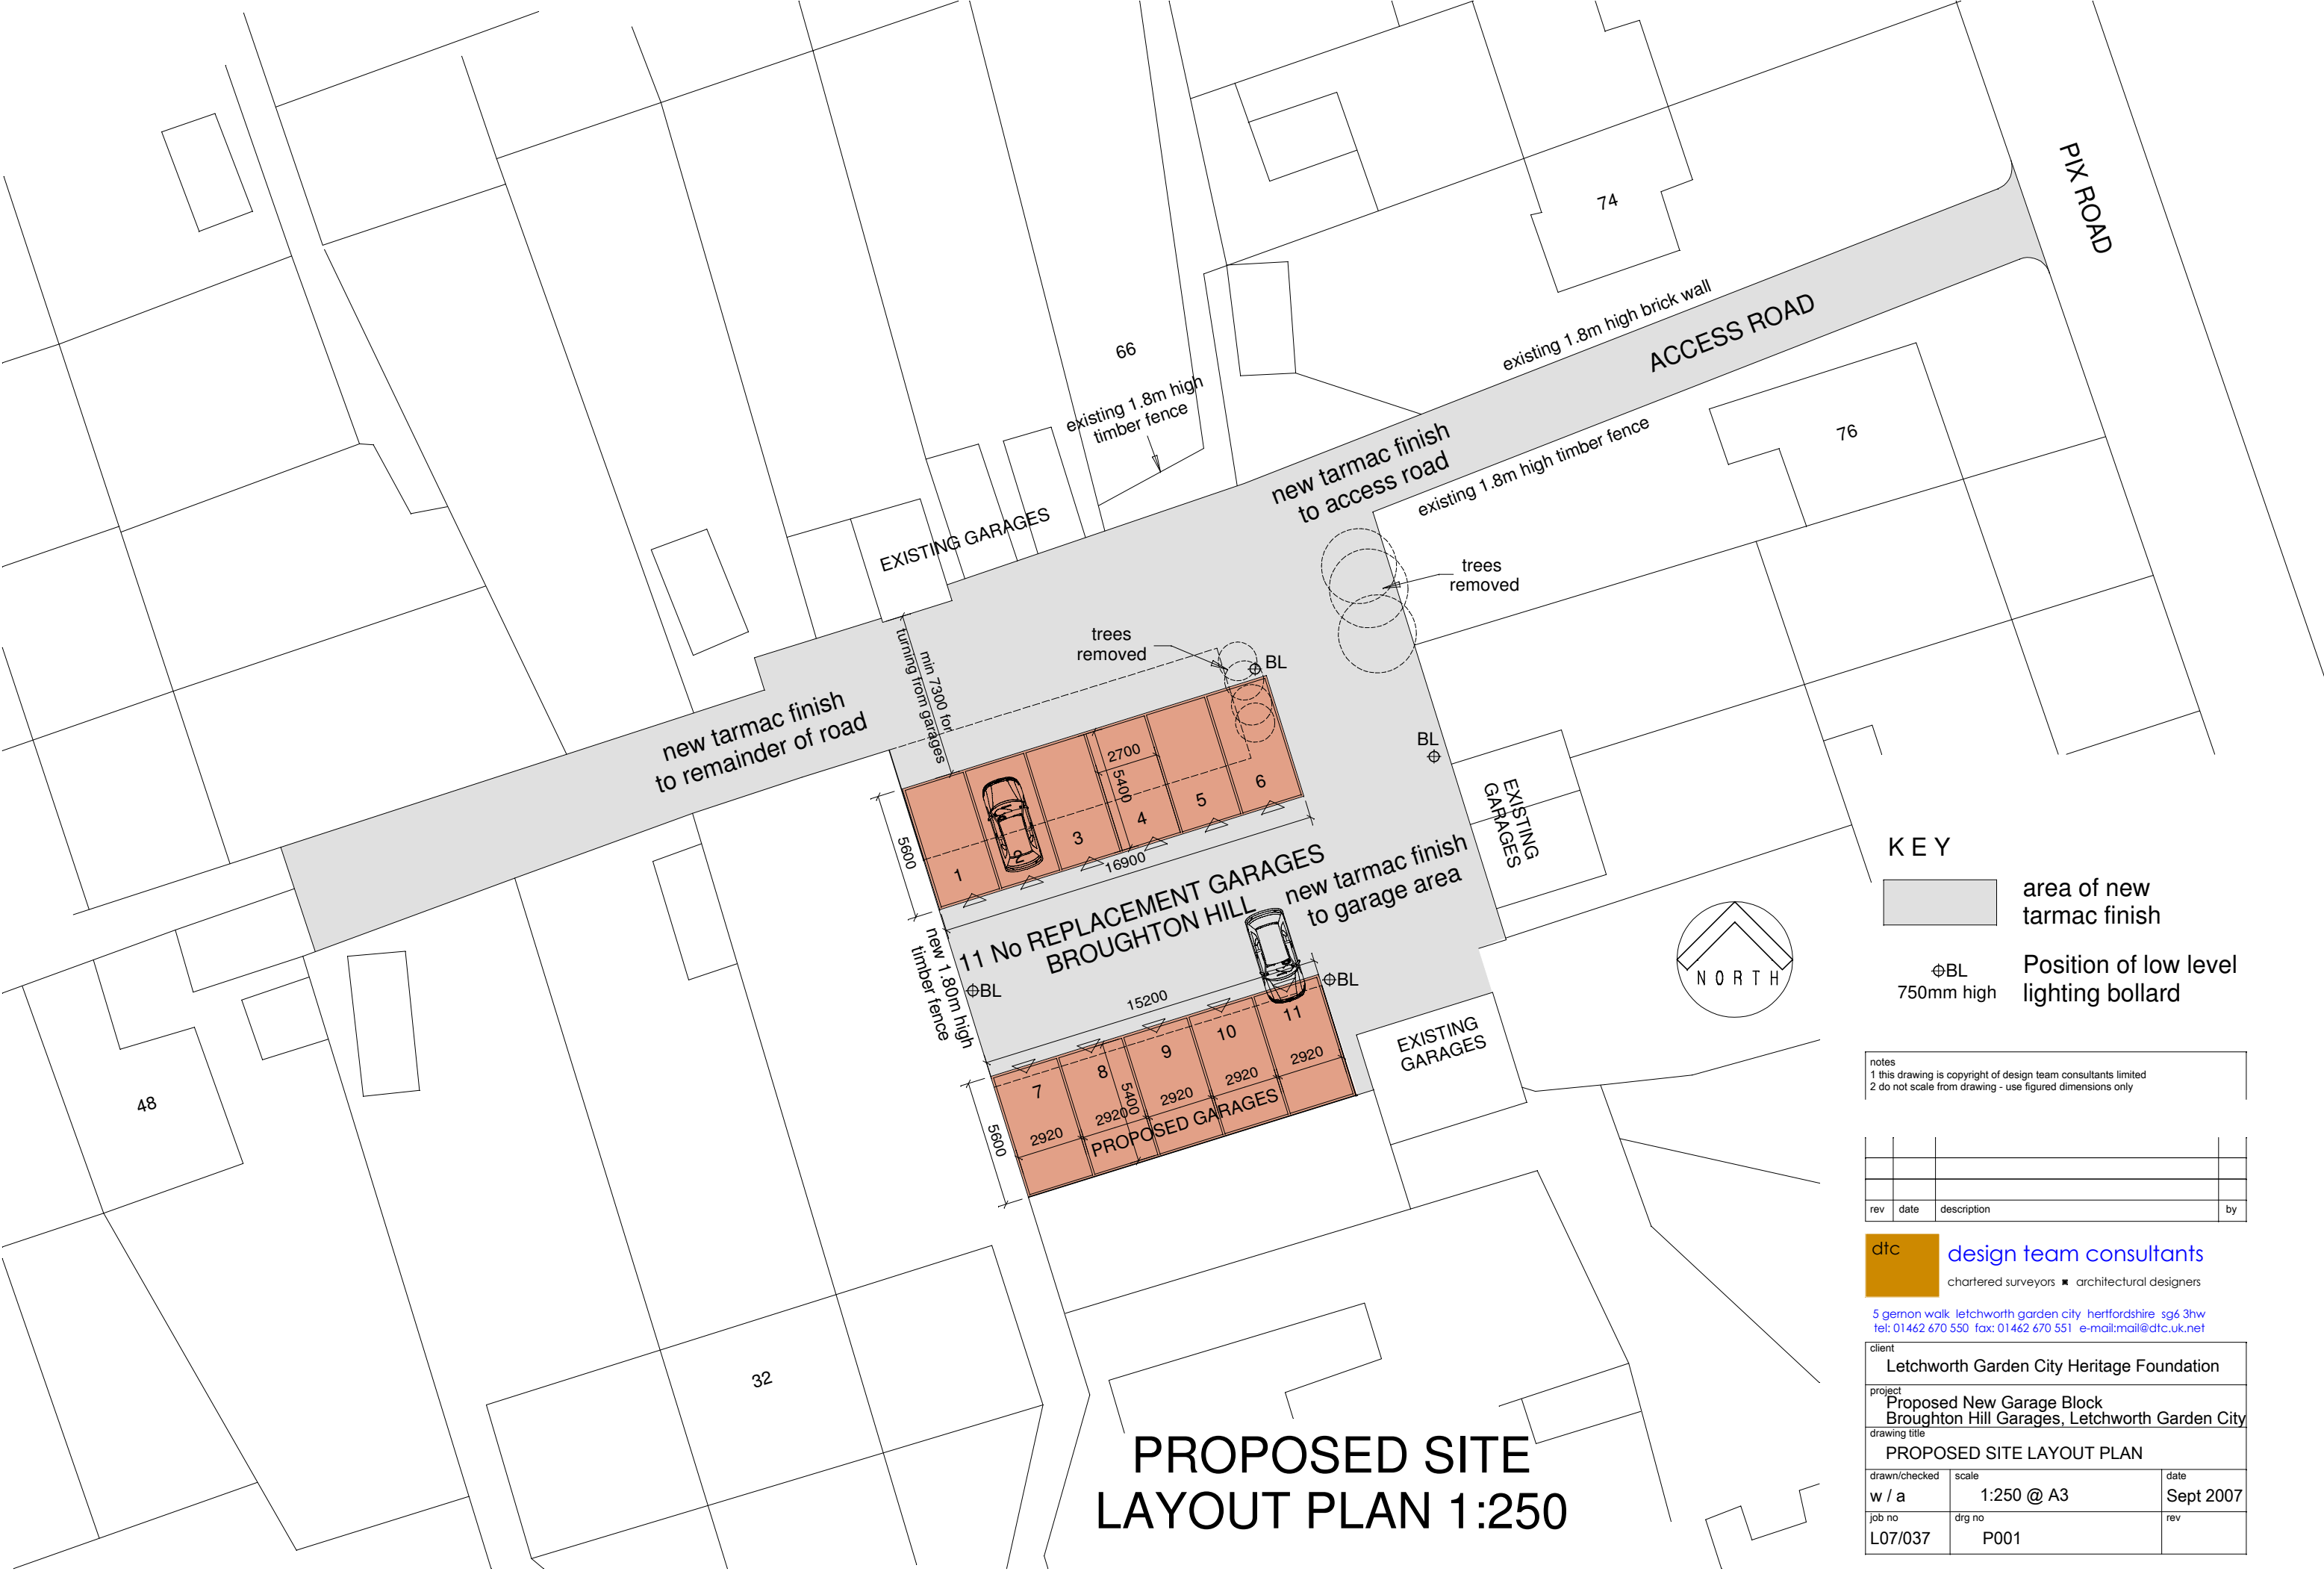

KEY

- area of new tarmac finish
- Position of low level lighting bollard
- ϕ BL 750mm high

notes
 1 this drawing is copyright of design team consultants limited
 2 do not scale from drawing - use figured dimensions only

rev	date	description	by

dtc design team consultants
 chartered surveyors ■ architectural designers

5 gemon walk letchworth garden city herfordshire sg6 3hw
 tel: 01462 670 550 fax: 01462 670 551 e-mail: mail@dtc.uk.net

client	Letchworth Garden City Heritage Foundation	
project	Proposed New Garage Block Broughton Hill Garages, Letchworth Garden City	
drawing title	PROPOSED SITE LAYOUT PLAN	
drawn/checked	scale	date
w / a	1:250 @ A3	Sept 2007
job no	drg no	rev
L07/037	P001	